



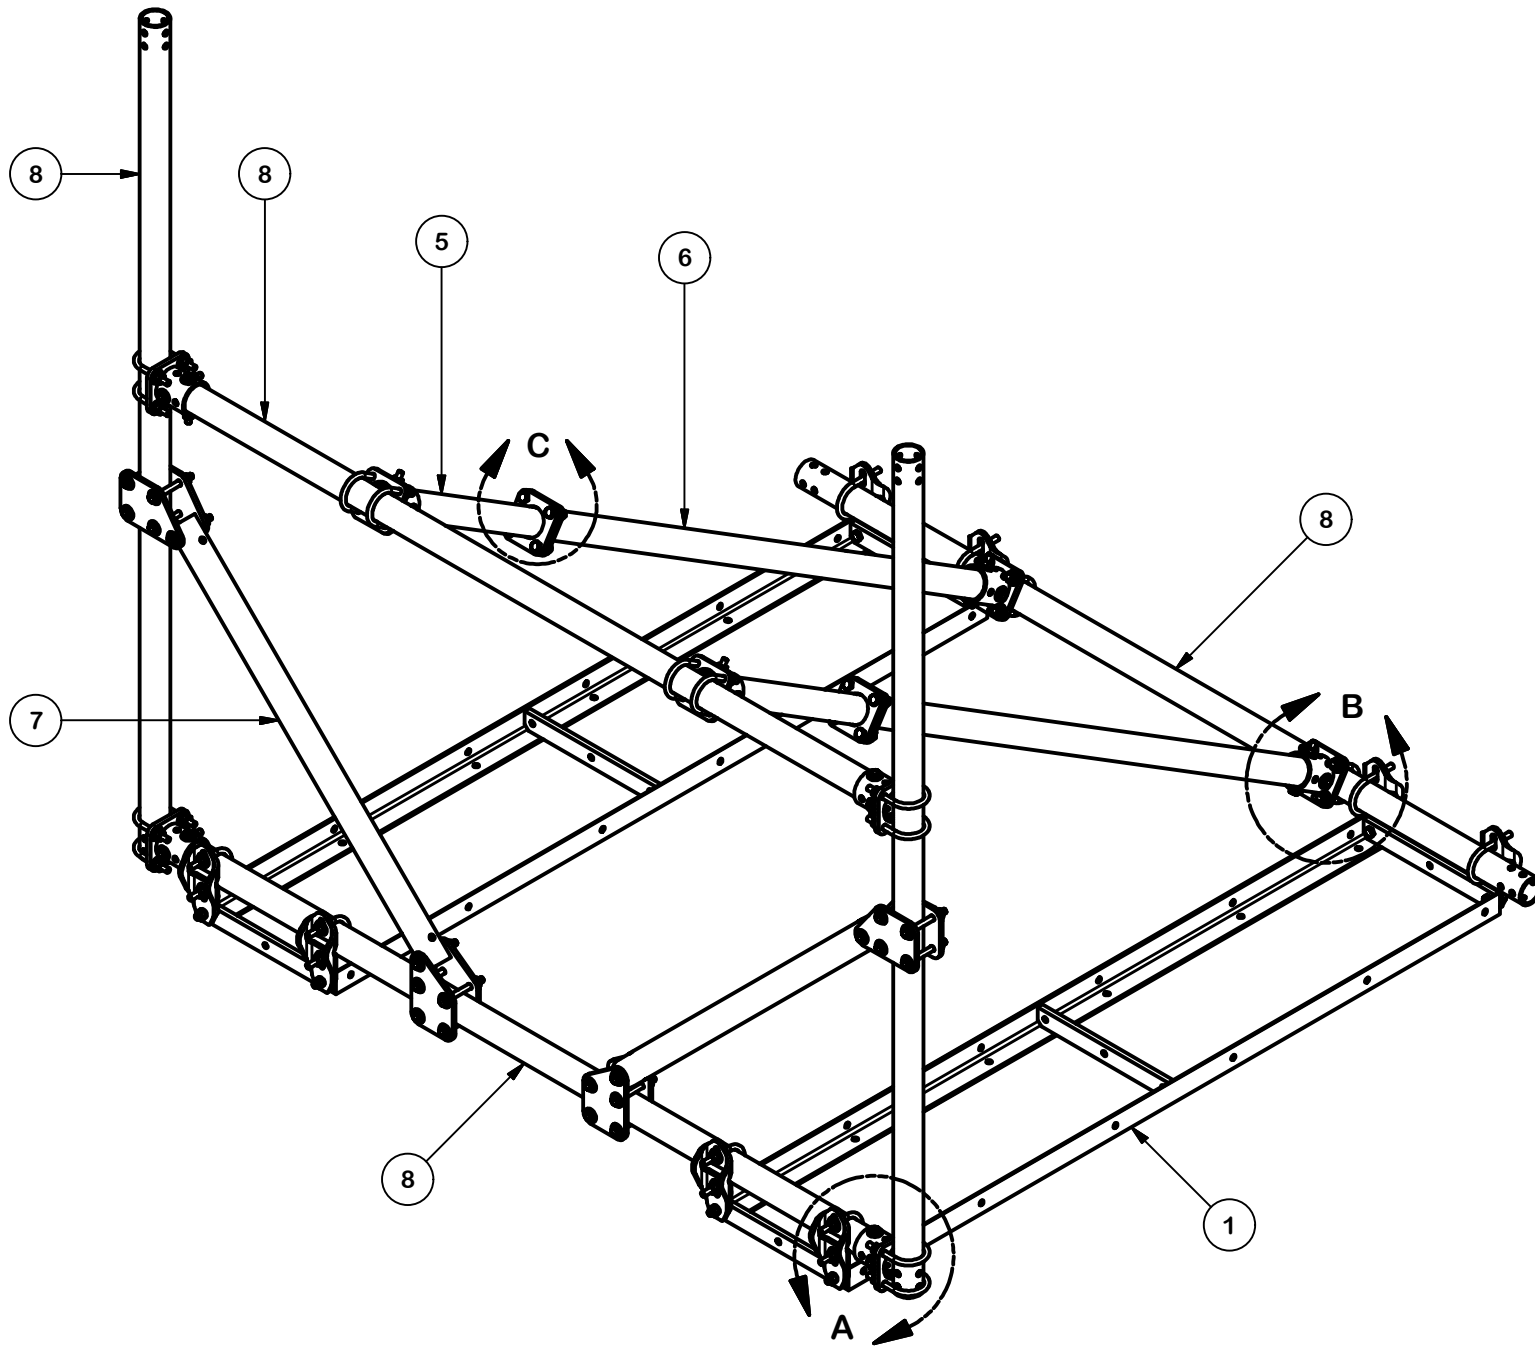

PARTS LIST						
ITEM	QTY	PART NO.	PART DESCRIPTION	LENGTH	UNIT WT.	NET WT.
1	2	X-232696	BALLAST TRAY WELDMENT - SITE PRO 1		66.49	132.97
2	8	X-CSRT-PCB	PIPE CONNECTION BRACKET	12 in	3.01	24.05
3	8	X-CSRT-TW	3-1/2" T-WELDMENT		4.93	39.41
4	8	X-CSRT-GP30	3" GUSSET PLATE	12 in	4.04	32.35
5	2	X-CSRT-3024FW	CSRT FLANGE PIPE WELDMENT 2-7/8" x 24"		15.31	30.62
6	2	X-CSRT-3072FW	CSRT FLANGE PIPE WELDMENT 2-7/8" x 72"		41.38	82.76
7	2	X-CSRT-P3048	2-7/8" DIA. PIPE X 58" LONG	48 in	24.50	48.99
8	5	X-CSRT-P3096	2-7/8" DIA. PIPE X 96" LONG	96 in	49.12	245.59
9	24	X-UB1300	1/2" X 3" X 5" X 2" U-BOLT (HDG.)		0.70	16.72
10	36	G1205	1/2" x 5" HDG HEX BOLT GR5 FULL THREAD	5 in	0.33	11.73
11	16	G1202	1/2" x 2" HDG HEX BOLT GR5	2 in	0.18	2.81
12	128	G12FW	1/2" HDG USS FLATWASHER	3/32 in	0.03	4.36
13	100	G12LW	1/2" HDG LOCKWASHER	1/8 in	0.01	1.39
14	100	G12NUT	1/2" HDG HEAVY 2H HEX NUT		0.07	7.16
TOTAL WT. #						681.15

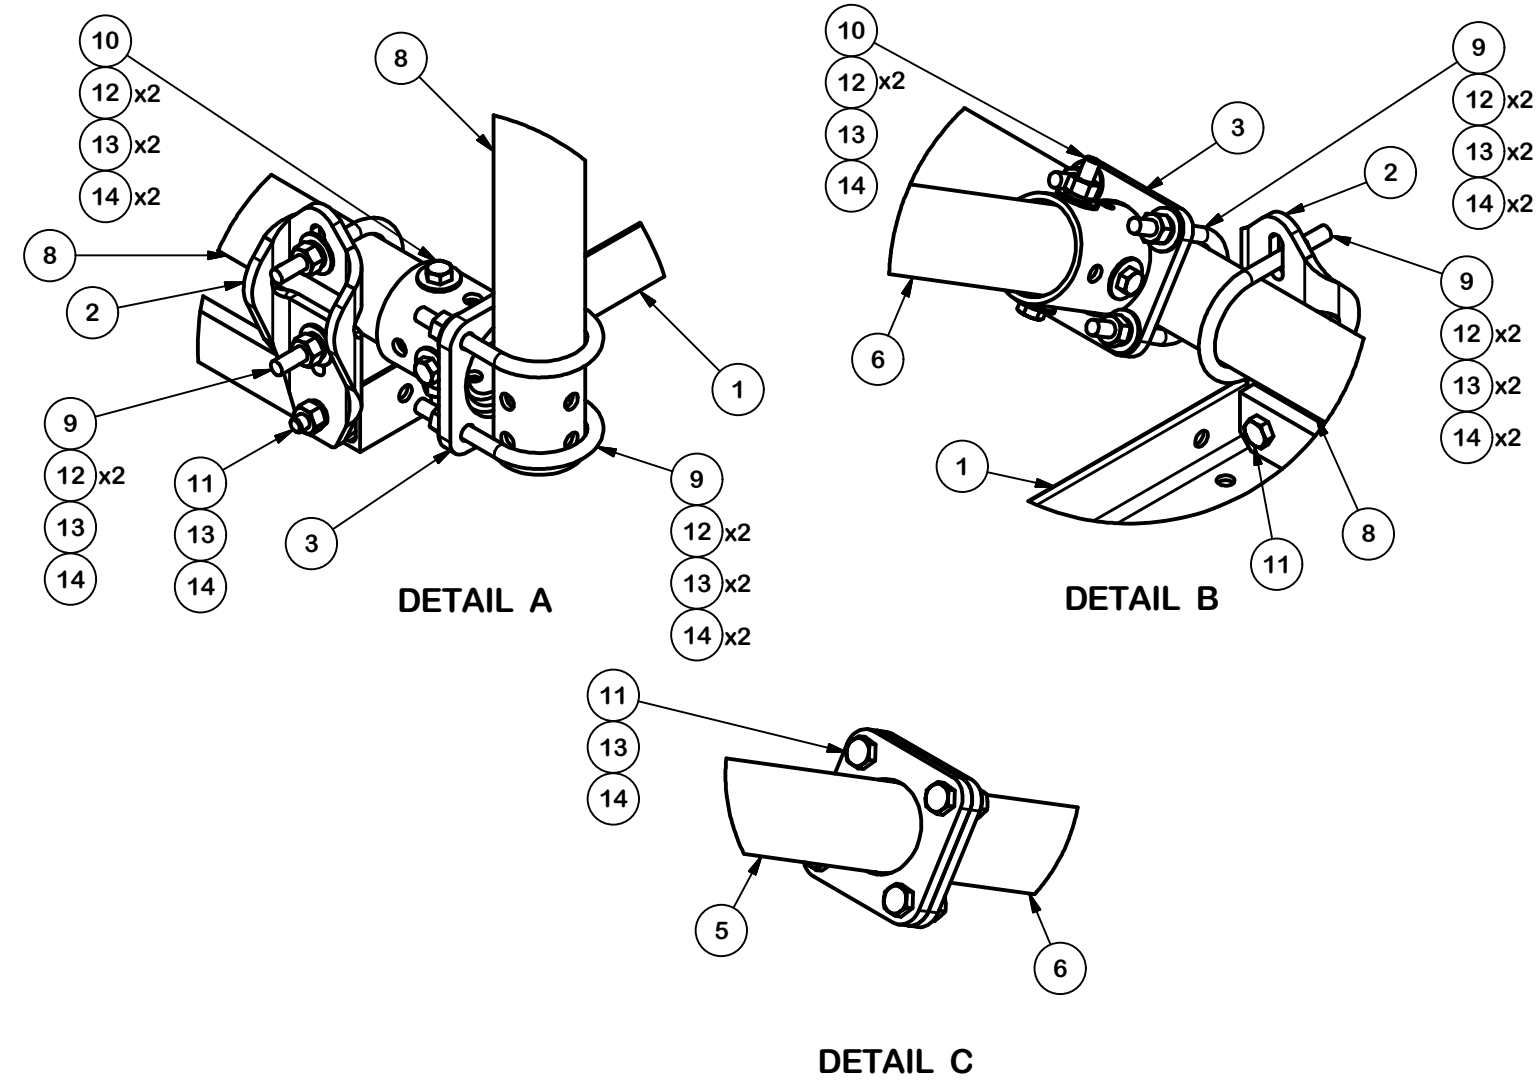

TOLERANCE NOTES

TOLERANCES ON DIMENSIONS, UNLESS OTHERWISE NOTED ARE:
SAWED, SHEARED AND GAS CUT EDGES ($\pm 0.030''$)
DRILLED AND GAS CUT HOLES ($\pm 0.030''$) - NO CONING OF HOLES
LASER CUT EDGES AND HOLES ($\pm 0.010''$) - NO CONING OF HOLES
BENDS ARE $\pm 1/2$ DEGREE
ALL OTHER MACHINING ($\pm 0.030''$)
ALL OTHER ASSEMBLY ($\pm 0.060''$)

PROPRIETARY NOTE:
THE DATA AND TECHNIQUES CONTAINED IN THIS DRAWING ARE PROPRIETARY INFORMATION OF VALMONT INDUSTRIES AND CONSIDERED A TRADE SECRET. ANY USE OR DISCLOSURE WITHOUT THE CONSENT OF VALMONT INDUSTRIES IS STRICTLY PROHIBITED.

DESCRIPTION

CONSTRUCTOR-SET ROOF TOP -
1 SIDED NON-PENETRATING, 8' FACE, 2 MASTS

CPD NO.		DRAWN BY JFS 7/30/2021		ENG. APPROVAL	
CLASS 01	SUB 01	DRAWING USAGE CUSTOMER		CHECKED BY	



Engineering
Support Team:
1-888-753-7446

Locations:
New York, NY
Atlanta, GA
Los Angeles, CA
Plymouth, IN
Salem, OR
Dallas, TX

PART NO.	CSRT-12-888	-
DWG. NO.	CSRT-12-888	-