
|      | PARTS LIST   |          |  |          |             |         |  |  |  |
|------|--------------|----------|--|----------|-------------|---------|--|--|--|
| ITEM | QTY          | PART NO. | PART DESCRIPTION                             | LENGTH   | UNIT WT.    | NET WT. |  |  |  |
| 1    | 1            | SCX4     | CROSSOVER PLATE                              | 8 1/2 in | 6.02        | 6.02    |  |  |  |
| 2    | 2 2 X-140490 |          | 1/2" X 1-1/2" FLAT STOCK (Fy=35 Ksi Min) 5 1 | 5 1/2 in | 1.10        | 2.20    |  |  |  |
| 3    | 2            | X-UB1212 | 1/2" x 2-1/2" x 4-1/2" x 2" U-BOLT           | 4 1/2 in | 0.63        | 1.25    |  |  |  |
| 4    | 4            | G1205    | 1/2" x 5" HDG HEX BOLT GR5 FULL THREAD       | 5 in     | 0.33        | 1.30    |  |  |  |
| 5    | 12           | G12FW    | 1/2" HDG USS FLATWASHER                      | 3/32 in  | 0.03        | 0.41    |  |  |  |
| 6    | 8            | G12LW    | 1/2" HDG LOCKWASHER                          | 1/8 in   | 0.01        | 0.11    |  |  |  |
| 7    | 8            | G12NUT   | 1/2" HDG HEAVY 2H HEX NUT                    |          | 0.07        | 0.57    |  |  |  |
| -    |              |          |  |          | TOTAL WT. # | 11.87   |  |  |  |

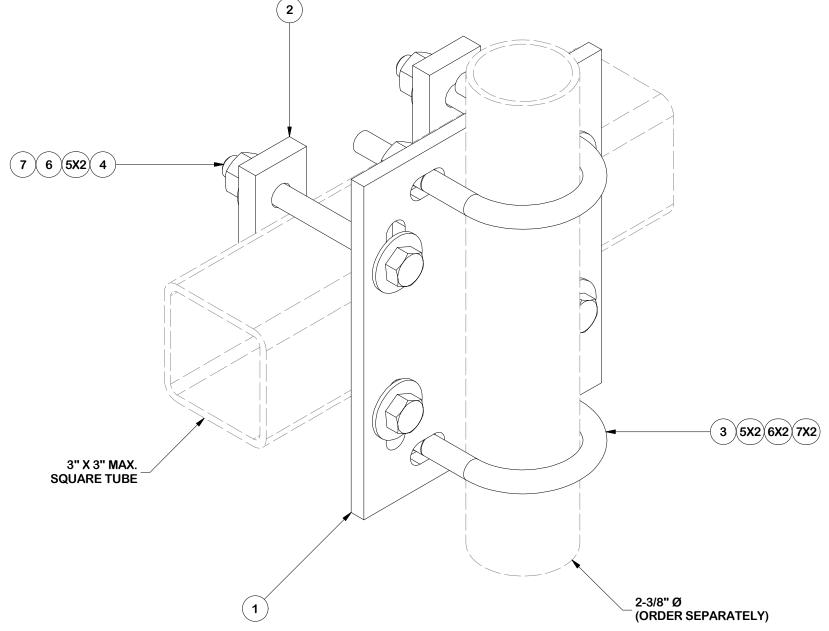

FINISH: HOT DIP GALVANIZED.

## **TOLERANCE NOTES**

TOLERANCES ON DIMENSIONS, UNLESS OTHERWISE NOTED ARE: SAWED, SHEARED AND GAS CUT EDGES (± 0.030")
DRILLED AND GAS CUT HOLES (± 0.030") - NO CONING OF HOLES LASER CUT EDGES AND HOLES (± 0.010") - NO CONING OF HOLES BENDS AND ANGLES ARE ± 1.020") ALL OTHER MACHINING (± 0.030") ALL OTHER ASSEMBLY (± 0.060")

PROPRIETARY NOTE:
THE DATA AND TECHNIQUES CONTAINED IN THIS DRAWING ARE PROPRIETARY INFORMATION OF VALMONT INDUSTRIES AND CONSIDERED A TRADE SECRET. ANY USE OR DISCLOSURE WITHOUT THE CONSENT OF VALMONT INDUSTRIES IS STRICTLY PROHIBITED.

SQUARE TUBE TO PIPE CROSSOVER KIT (3" X 2-3/8")



Engineering Support Team: 1-888-753-7446

Locations: New York, NY Atlanta, GA Los Angeles, CA Plymouth, IN Salem, OR Dallas, TX Tampa, FL

|  | CPD NO. |            | DRAWN BY        | ENG. APPROVAL | PART NO.              |          |  |
|--|---------|------------|-----------------|---------------|-----------------------|----------|--|
|  |         |            | CMFL 10/8/2021  |               | STCX43-K              |          |  |
|  |         |            | ON E 10/0/2021  |               | 010/ <del>1</del> 0-1 | •        |  |
|  | CLASS   | SUB        | B DRAWING USAGE | CHECKED BY    | DWG. NO.              |          |  |
|  | 87      | 02         | CUSTOMER        |               | STCX43-K              | •        |  |
|  |         | <b>U</b> L |                 |               | 010/ <del>1</del> 0-1 | <b>\</b> |  |